


HUME CITY COUNCIL
Received on
09 OCT 2019
by STATUTORY PLANNING

ADVERTISED PLAN

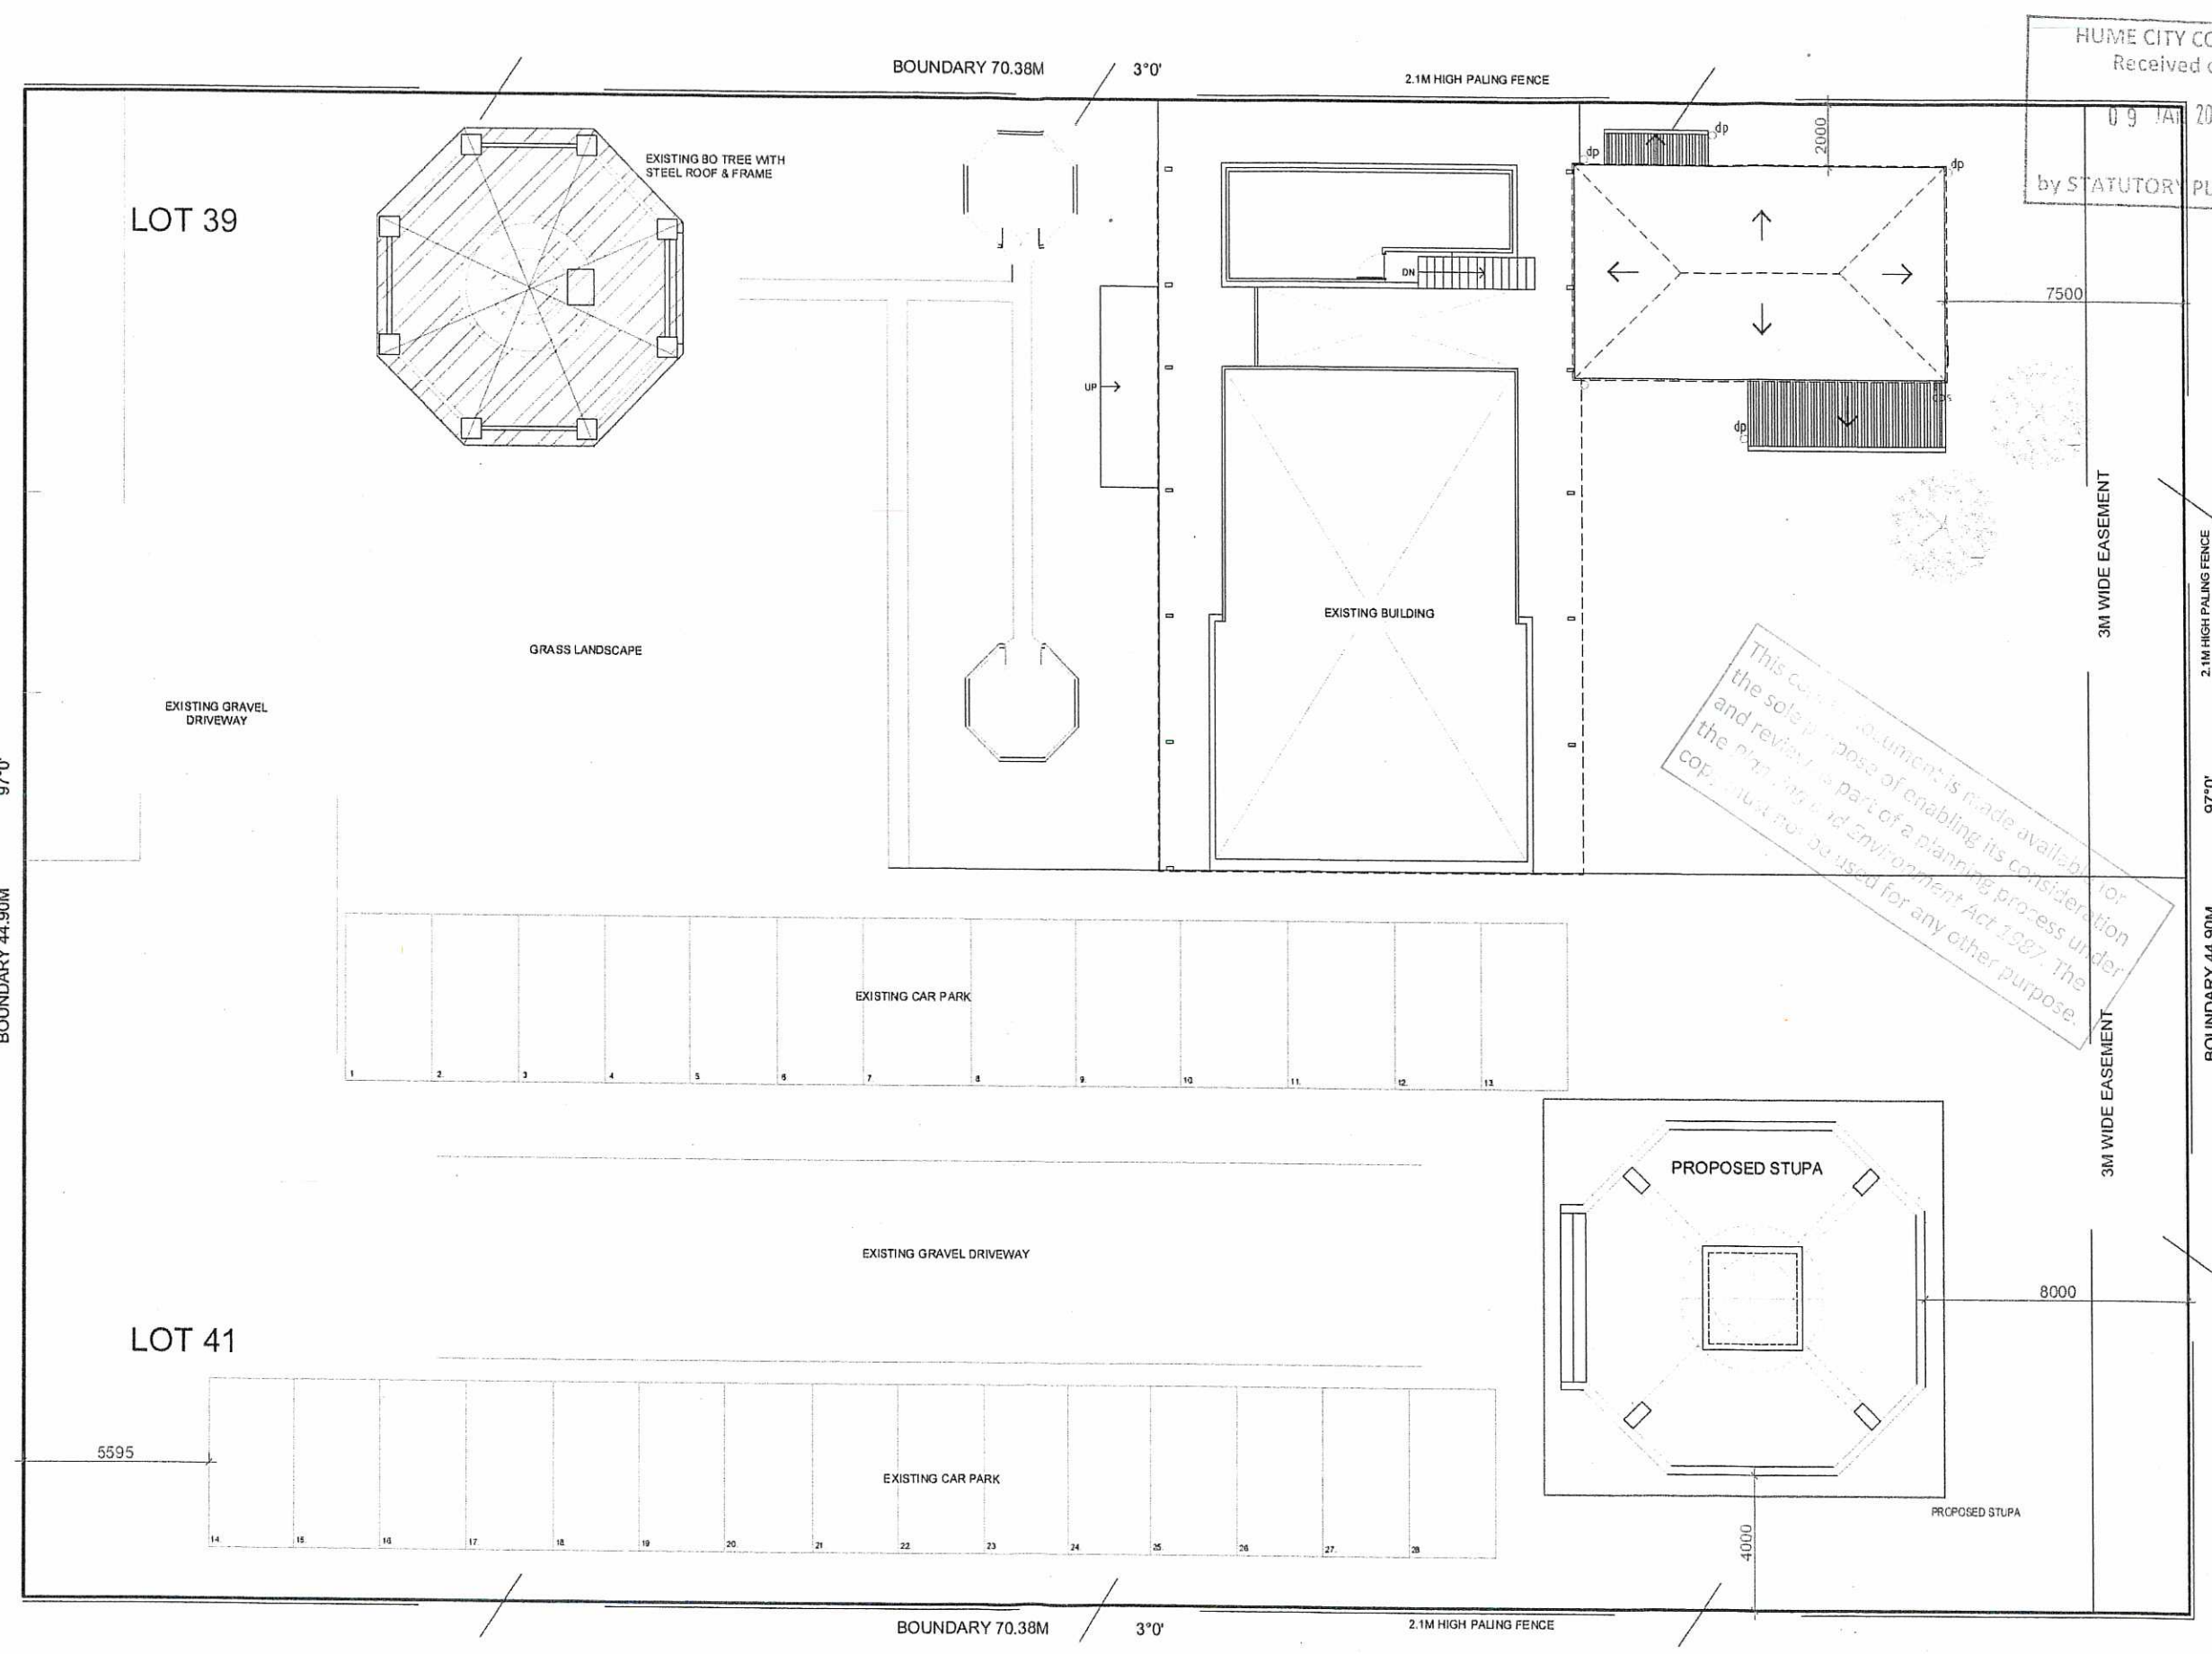


This document is made available for the sole purpose of enabling its consideration and review as part of a planning process under the Planning and Environment Act 1987. The copy must not be used for any other purpose.

MALCOLM PLACE

PROPOSED SITE PLAN
SCALE: 1:100

NOTES
1. THIS DRAWING SHALL BE READ IN CONJUNCTION WITH RELEVANT ARCHITECTURAL/STRUCTURAL SERVICES DRAWINGS & SPECIFICATIONS.
2. DISCREPANCIES, IF ANY, SHALL BE BROUGHT TO ENGINEER'S NOTICE PRIOR TO COMMENCING WORK ON SITE.
3. DO NOT SCALE THIS DRAWING. FOLLOW WRITTEN DIMENSIONS ONLY.
4. ALL DIMENSIONS ARE IN MILLIMETRES AND LEVELS ARE IN METRES U.M.O.

COPYRIGHT
All rights reserved. These drawings remain the property of ArchMind DESIGN STUDIO. No part of this document may be reproduced, modified or transmitted in any form or by any means without the prior written permission of the authority of ArchMind DESIGN STUDIO. Unauthorized use of this document in any form what so ever is prohibited.

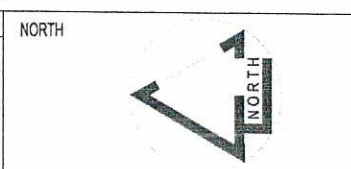


| REV | DATE | DESCRIPTION | BY | CHECKED |
|-----|----------|---------------------------|----|---------|
| 0 | 28/10/18 | TOWN PLANNING PRELIMINARY | SM | PWC |

CLIENT
PLANNING PERMIT SUBMISSION
HUME CITY COUNCIL


DESIGN CONSULTANT
ARCHIMIND
STUDIO
MELBOURNE
archimind.com.au
MDB. +61 4 2627 2927
admin@archimind.com.au
TEL. +61 3 9354 1918
archiminds@gmail.com

PROJECT
PROPOSED STUPA SAMADHI MEDITATION CENTER,
AT 39 MALCOLM PLACE, CAMPBELLFIELD.


| DRAWING TITLE | SCALE | DESIGNED | APPROVED |
|---------------|-------|-------------|-----------|
| SITE PLAN | 1:100 | PMC | PWC |
| | | SHEET SIZE | DATE |
| | | A1 | OCT. 2018 |
| | | DRAWING NO. | REV. |
| 218041 | | TP-A.01 | 0 |

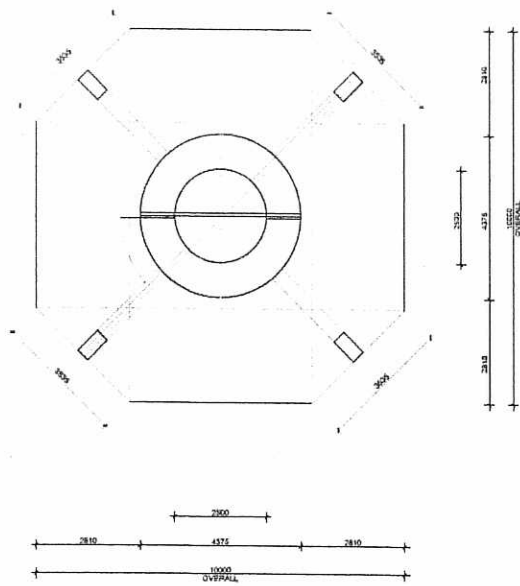

FLOOR PLAN (UPPER LEVEL)
SCALE: 1:100

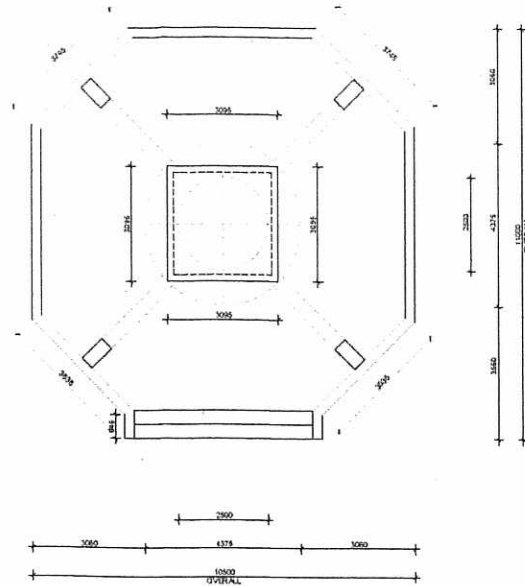


FLOOR PLAN (LOWER LEVEL)
SCALE: 1:100

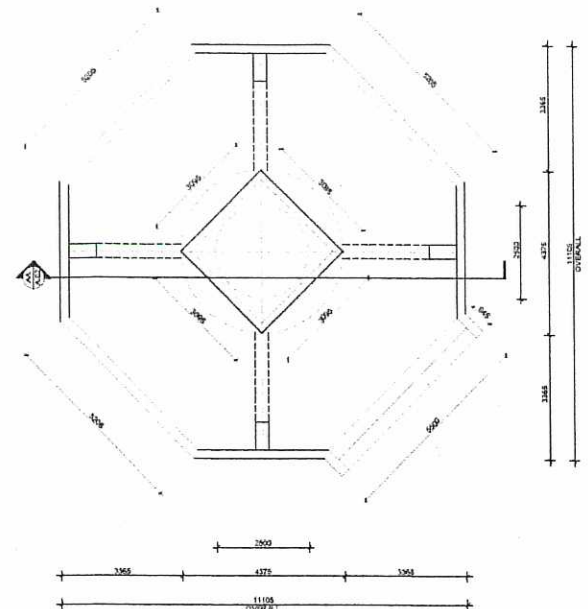


FLOOR PLAN (LOWER LEVEL)
SCALE: 1:100

This certified document is made available for the sole purpose of enabling its consideration and review as part of a planning process under the Planning and Environment Act 1987. The copy cannot be used for any other purpose.

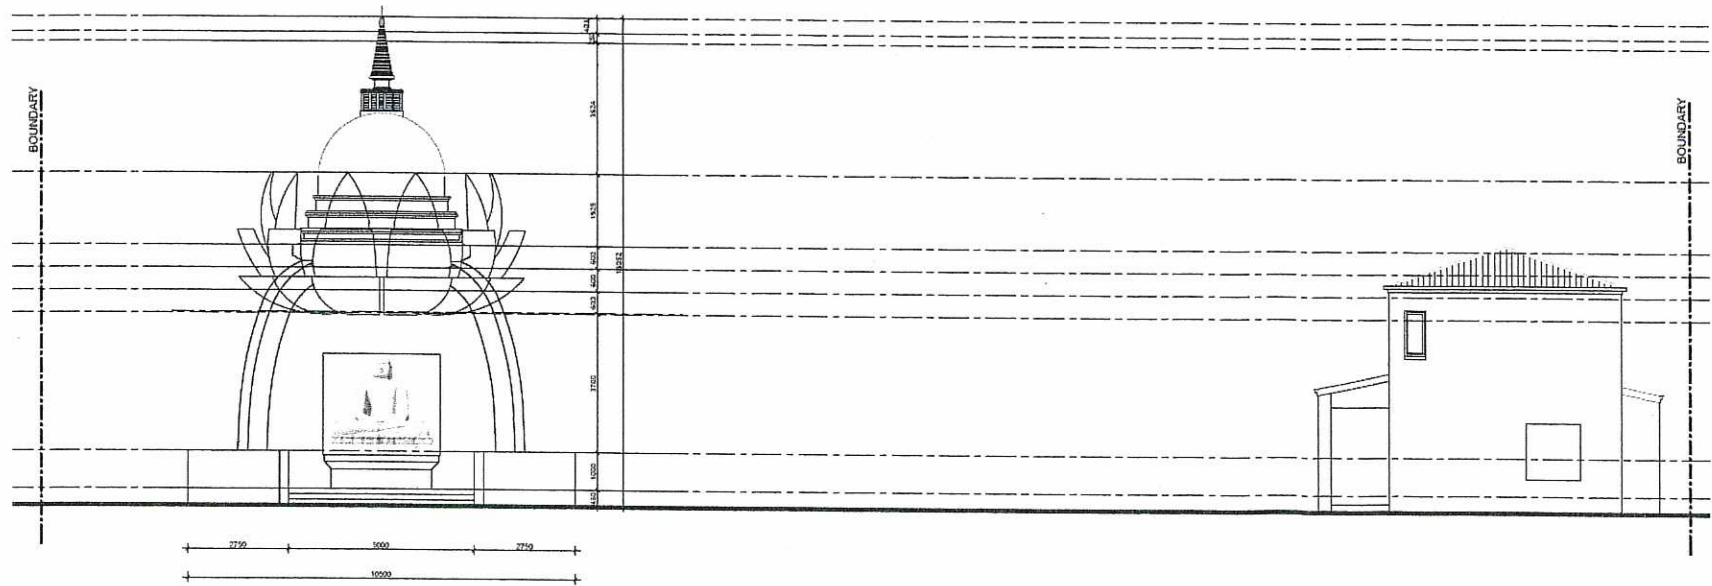

ELEVATION
SCALE: 1:100

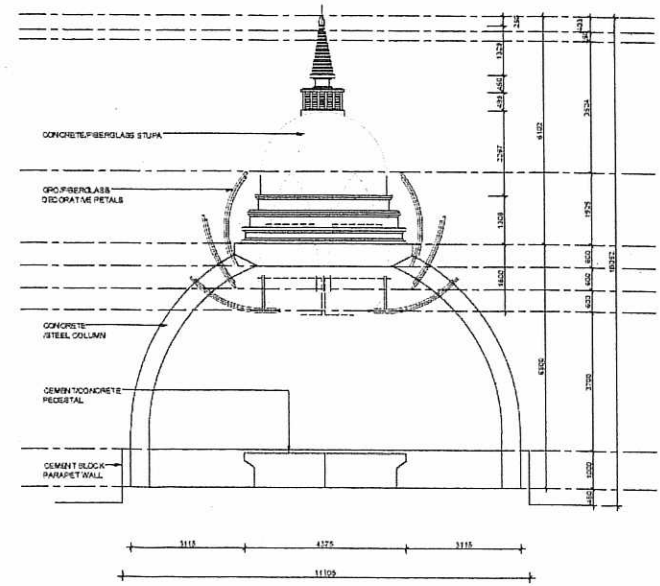


SECTION-AA
SCALE: 1:100

ADVERTISED PLAN

NOTES
1. THIS DRAWING SHALL BE READ IN CONJUNCTION WITH RELEVANT ARCHITECTURAL/STRUCTURAL SERVICES DRAWINGS & SPECIFICATIONS.
2. DISCREPANCIES, IF ANY, SHALL BE BROUGHT TO ENGINEER'S NOTICE PRIOR TO COMMENCING WORK ON SITE.
3. DO NOT SCALE THIS DRAWING. FOLLOW WRITTEN DIMENSIONS ONLY.
4. ALL DIMENSIONS ARE IN MILLIMETRES AND LEVELS ARE IN METRES U.M.O.

COPYRIGHT
All rights reserved. These drawings remain the property of ArchiMind DESIGN STUDIO. No part of this document may be reproduced, modified or transmitted in any form or by any means without the prior written permission of the authority of ArchiMind DESIGN STUDIO. Unauthorized use of this document in any form what so ever is prohibited.

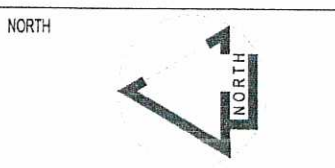

| REV | DATE | DESCRIPTION | BY | CHECKED |
|-----|----------|------------------------------|----|---------|
| 0 | 26/10/18 | TOWN PLANNING PRE-SUBMISSION | SM | PMC |
| | | | | |
| | | | | |
| | | | | |
| | | | | |
| | | | | |

CLIENT
PLANNING PERMIT SUBMISSION
HUME CITY COUNCIL

DESIGN CONSULTANT
ARCHIMIND STUDIO
 MCB. +61 4 2627 2927 admin@archimind.com.au
 TEL. +61 3 9354 1918 archiminds@gmail.com
 MELBOURNE archimind.com.au

PROJECT
PROPOSED STUPE SAMADHI MEDITATION CENTER, AT 39 MALCOLM PLACE, CAMPBELLFIELD.

| SCALE | DESIGNED | APPROVED |
|---------------------------------|-------------------|-------------|
| 1:100 | PMC | PMC |
| DRAWING TITLE | SHEET SIZE | DATE |
| FLOOR PLAN, SECTION & ELEVATION | A1 | OCT. 2018 |
| DRAWING NO. | REV. | |
| 218041 | TP-A.02 | 0 |