



FRONT ELEVATION

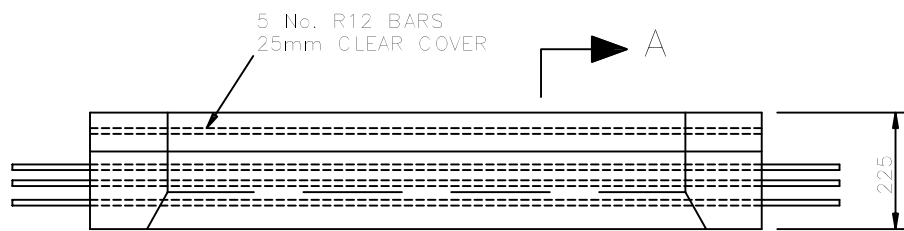


PLAN

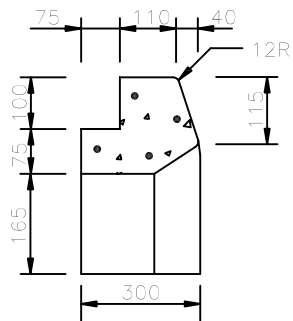


SECTION A-A


B2 PROFILE LINTEL

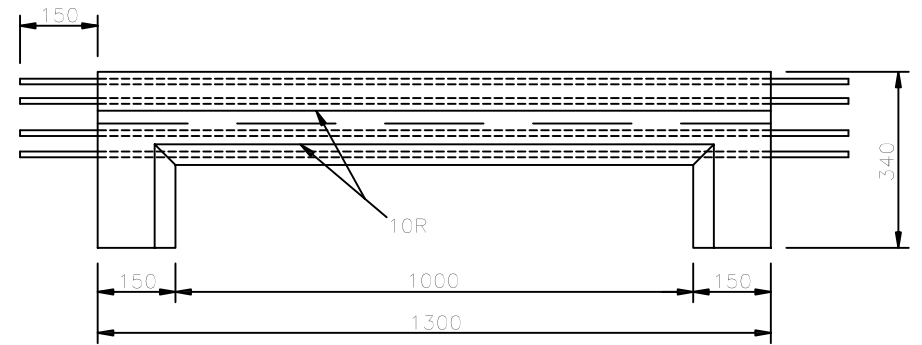

FRONT ELEVATION

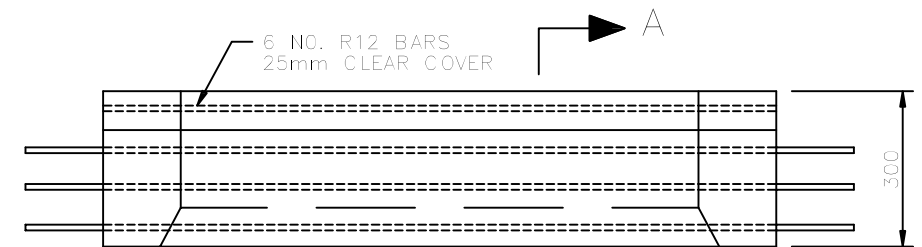

PLAN

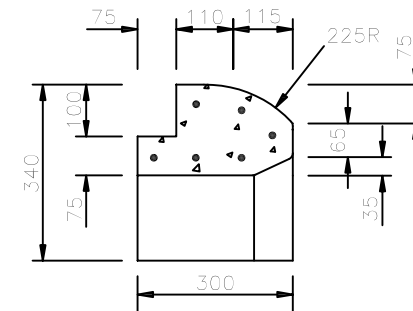

SECTION A-A

SM2 PROFILE LINTEL

Amendments			
No.	Detail	Initials	Date

DRAWN : S. GUCH
 CHECKED : R. DEVAPURA
 APPROVED : S. PLATER
 SCALE : 1 : 15
 DATE: JUNE 2004



PO Box 119
 1079 Pascoe Vale Road
 Broadmeadows
 Victoria 3047
 Telephone
 03) 9205 2200
 Facsimile
 03) 9309 0109

LINTELS – B2 BARRIER KERB
 & SM2 SEMI MOUNTABLE TYPE

DRAWING NO: SD270