



TYPICAL CROSS SECTION

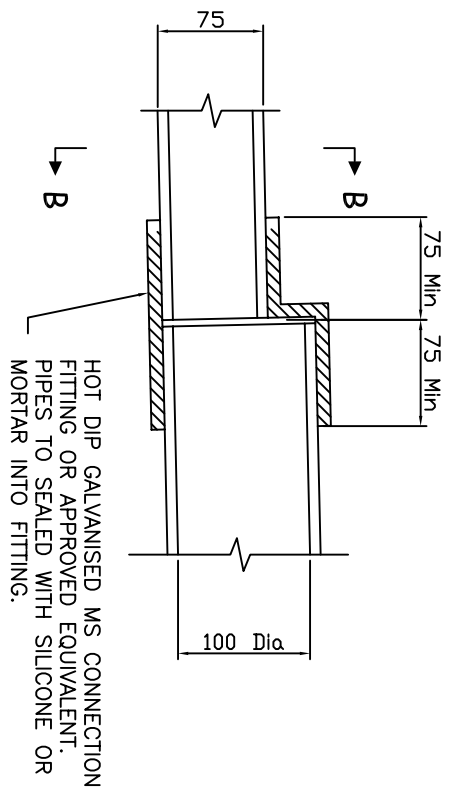

SECTION B-B

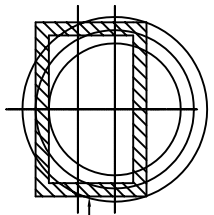

- NOTES:
1. THIS IS ONLY TO BE USED IN SPECIAL CASES. GENERALLY THIS IS ONLY USED FOR MAINTENANCE OR RECONSTRUCTION WORKS. APPROVAL FOR USE IS REQUIRED FROM TEAM LEADER CIVIL DESIGN.
 2. UPVC PIPE TO BE 100mm HEAVY DUTY DWV CLASS SNG
 3. ALL STEEL WORKS TO BE HOT DIP GALVANISED
 4. ALL JOINTS ON PVC PIPE TO BE SEALED WITH SOLVENT WELD CEMENT (TYPE N OR P), OR RUBBER RING JOINT.

ALL DIMENSIONS IN MILLIMETRES

Amendments		Initials	Date
No.	Detail		
1.	UPVC PIPE CLASS CHANGED TO NEW CODE	R.C.	Jun 05

DRAWN : R. CHARTERS
 CHECKED : R. DEVAPURA
 APPROVED : S. PLATER
 SCALE : N.T.S
 ISSUE DATE: JUNE 2004



Po Box 119
 1079 Pascoe Vale Road
 Broadmeadows
 Victoria 3047
 Telephone 03 9250 2200
 Facsimile 03 9309 0109

TYPE : PROPERTY CONNECTION TO KERB
 IN EXISTING RESIDENTIAL AREAS

DRAWING NO: SD285