



EASEMENT CONNECTION

NOTES:

1. TYPE 'B' EASEMENT CONNECTION SHALL BE ADOPTED WHEN INVERT OF DRAIN IS 600 OR LESS BELOW NATURAL SURFACE LEVEL.
2. BACKFILL AROUND RISER TO BE 10 CRUSHED ROCK (LIQUID FILL).
3. ALL JOINTS ON PVC PIPE TO BE SEALED WITH SOLVENT WELD CEMENT (TYPE N OR P), OR RUBBER RING JOINT.

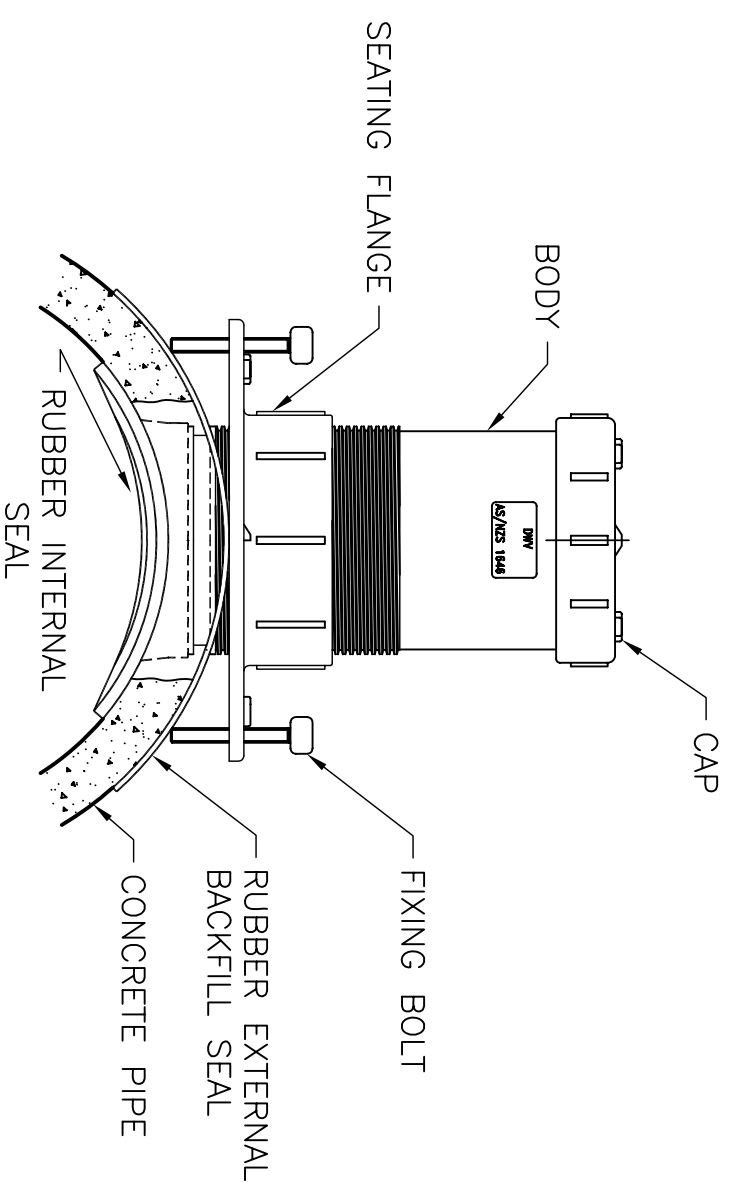

UPVC PIPE CONNECTOR DETAIL

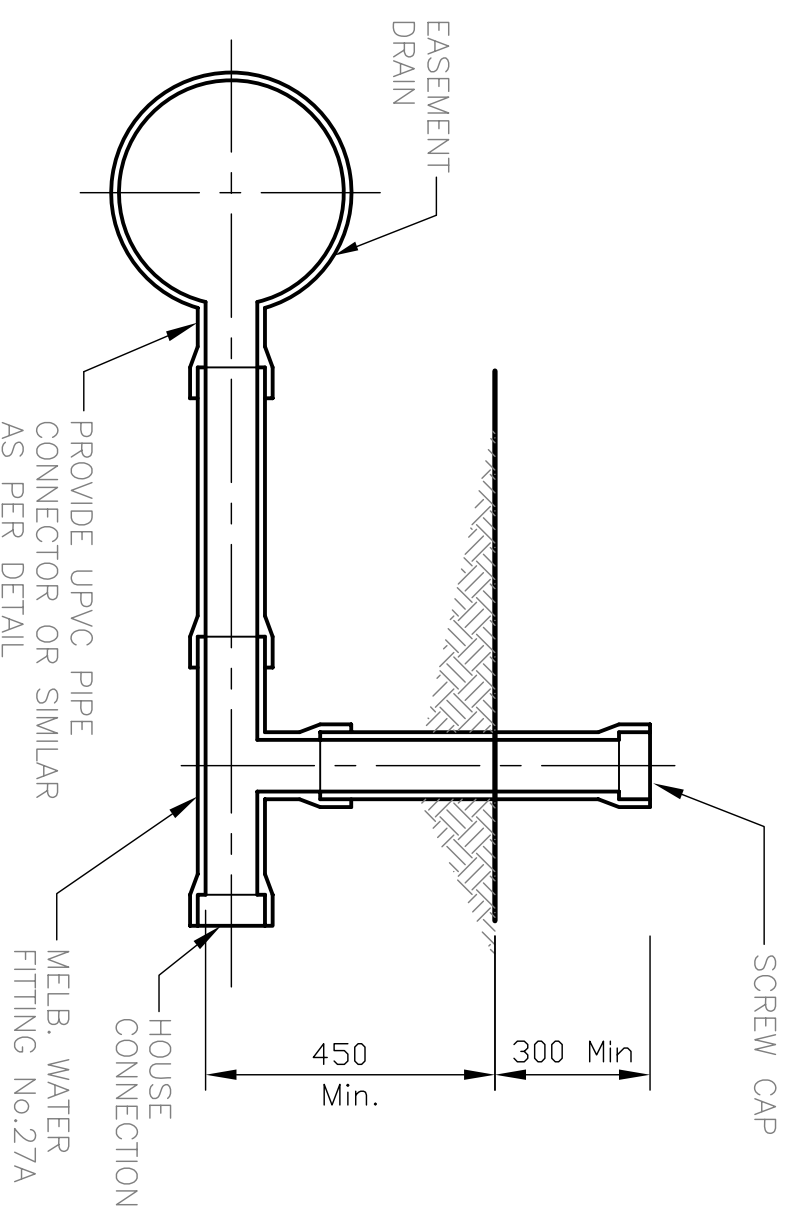

TYPE 'B' SHALLOW CONNECTION

Amendments		Initials	Date
No.	Detail		
1.	UPVC PIPE CLASS CHANGED TO NEW CODE	R.C.	Jan 05
2.	UPVC PIPE CONNECTOR	C.W.	Dec 08

DRAWN : C. W

CHECKED : G. F

APPROVED : R. D

SCALE : 1 : 20

ISSUE DATE: NOV 2009



P.O. Box 119
1079 Pascoe Vale Road
Broadmeadows
Victoria 3047
Telephone
03) 9205 2200
Facsimile
03) 9309 0109

TYPE :

PROPERTY CONNECTION TO
EASEMENT DRAIN.
SHALLOW CONNECTION

DRAWING NO.:

SD288