



PLAN

MINOR STREET

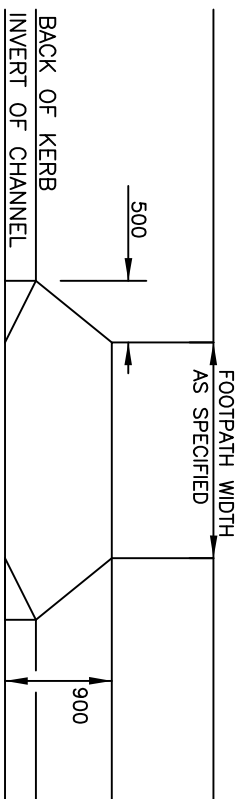

ELEVATION

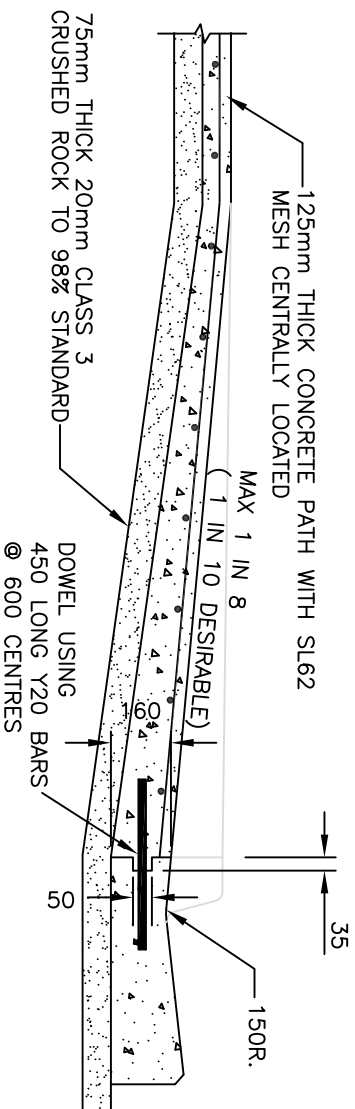

SECTION A-A

NOTES:

1. CONCRETE SHALL BE 25MPa AT 28 DAYS. (32 MPa FOR INDUSTRIAL, COMMERCIAL, COUNCIL RESERVE & PUBLIC OPEN SPACE).
2. THE FINISHED SURFACE SHALL HAVE A LIGHT BROOM FINISH.
3. NO BULLNOSE TO BE CONSTRUCTED AT INVERT OF CHANNEL.
4. THE MAXIMUM SLOPE AT PRAM CROSSING TO BE 1 IN 8.
5. TACTILE INDICATORS (IF REQUIRED) ARE TO BE INSTALLED AS PER A.S.1428.4:2002.
6. FOR JOINT DETAILS REFER TO STD DWG SD 306.
7. ALL DIMENSIONS IN MILLIMETRES UNLESS STATED OTHERWISE.

Amendments		
No.	Detail	Date

HUME
 CITY COUNCIL
 PO Box 119
 1079 Pascoe Vale Road
 Broadmeadows
 Victoria 3047
 Telephone (03) 9205 2200
 Facsimile (03) 9205 2212

DRAWN : C. NGUYEN CHECKED : R. DEVAPURA APPROVED : R. DEVAPURA SCALE : NOT TO SCALE ISSUE DATE: MAY 2012	TYPE : PRAM CROSSING DRAWING NO: SD304
--	---