


LETTERS INDICATING LOCATION OF CONDUITS
TO BE PAINTED WITH WHITE
ROAD MARKING PAINT
150mm FROM EACH EDGE OF ROAD.

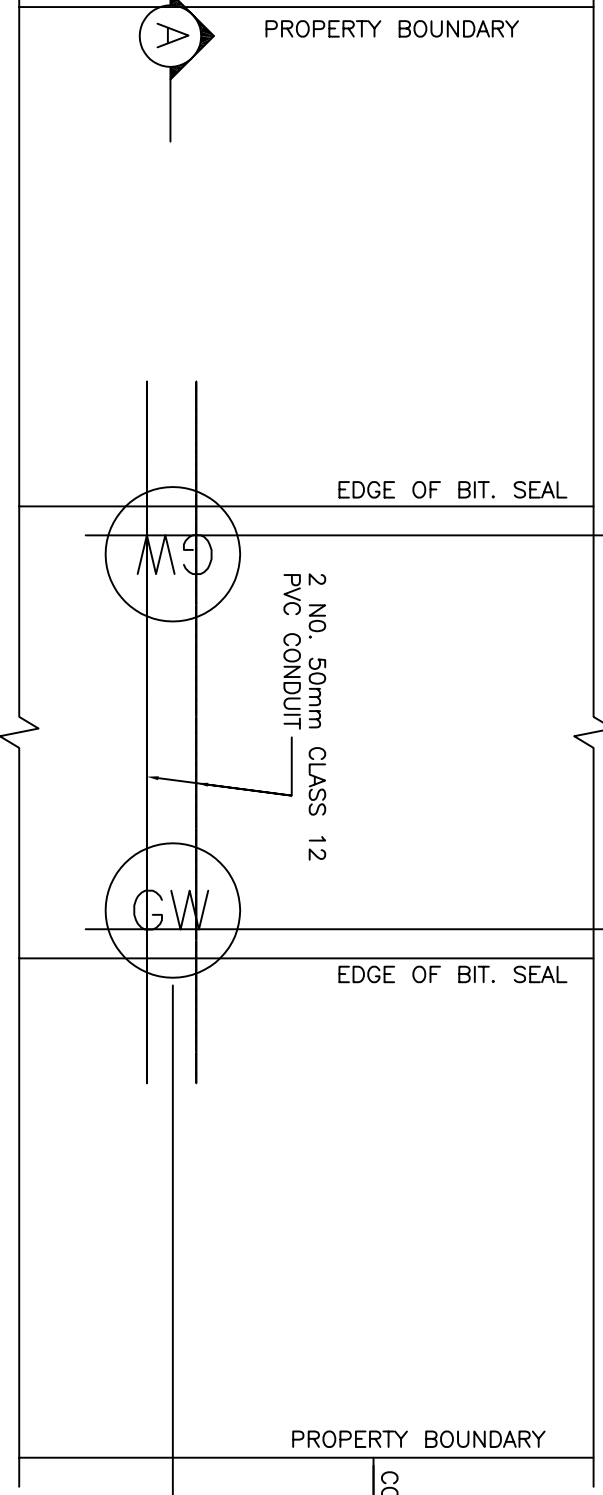

LOT 'A'

COMMON B/LINE

50m-VARIES.

LOT 'A'

Amendments			
No.	Zone	Detail	Date

DRAWN : D. SALAZAR
 CHECKED : S. BHALLA
 APPROVED : S. PLATER
 SCALE : N.T.S.
 ISSUE DATE: JUNE 2004



P.O. Box 119
 1079 Pascoe Vale Road
 Broadmeadows
 Victoria 3047
 Telephone (03) 9205 2200
 Facsimile (03) 9309 0109

TYPE : SERVICE CONDUIT MARKING
 RURAL SEALED ROAD
 DRAWING NO: SD402