



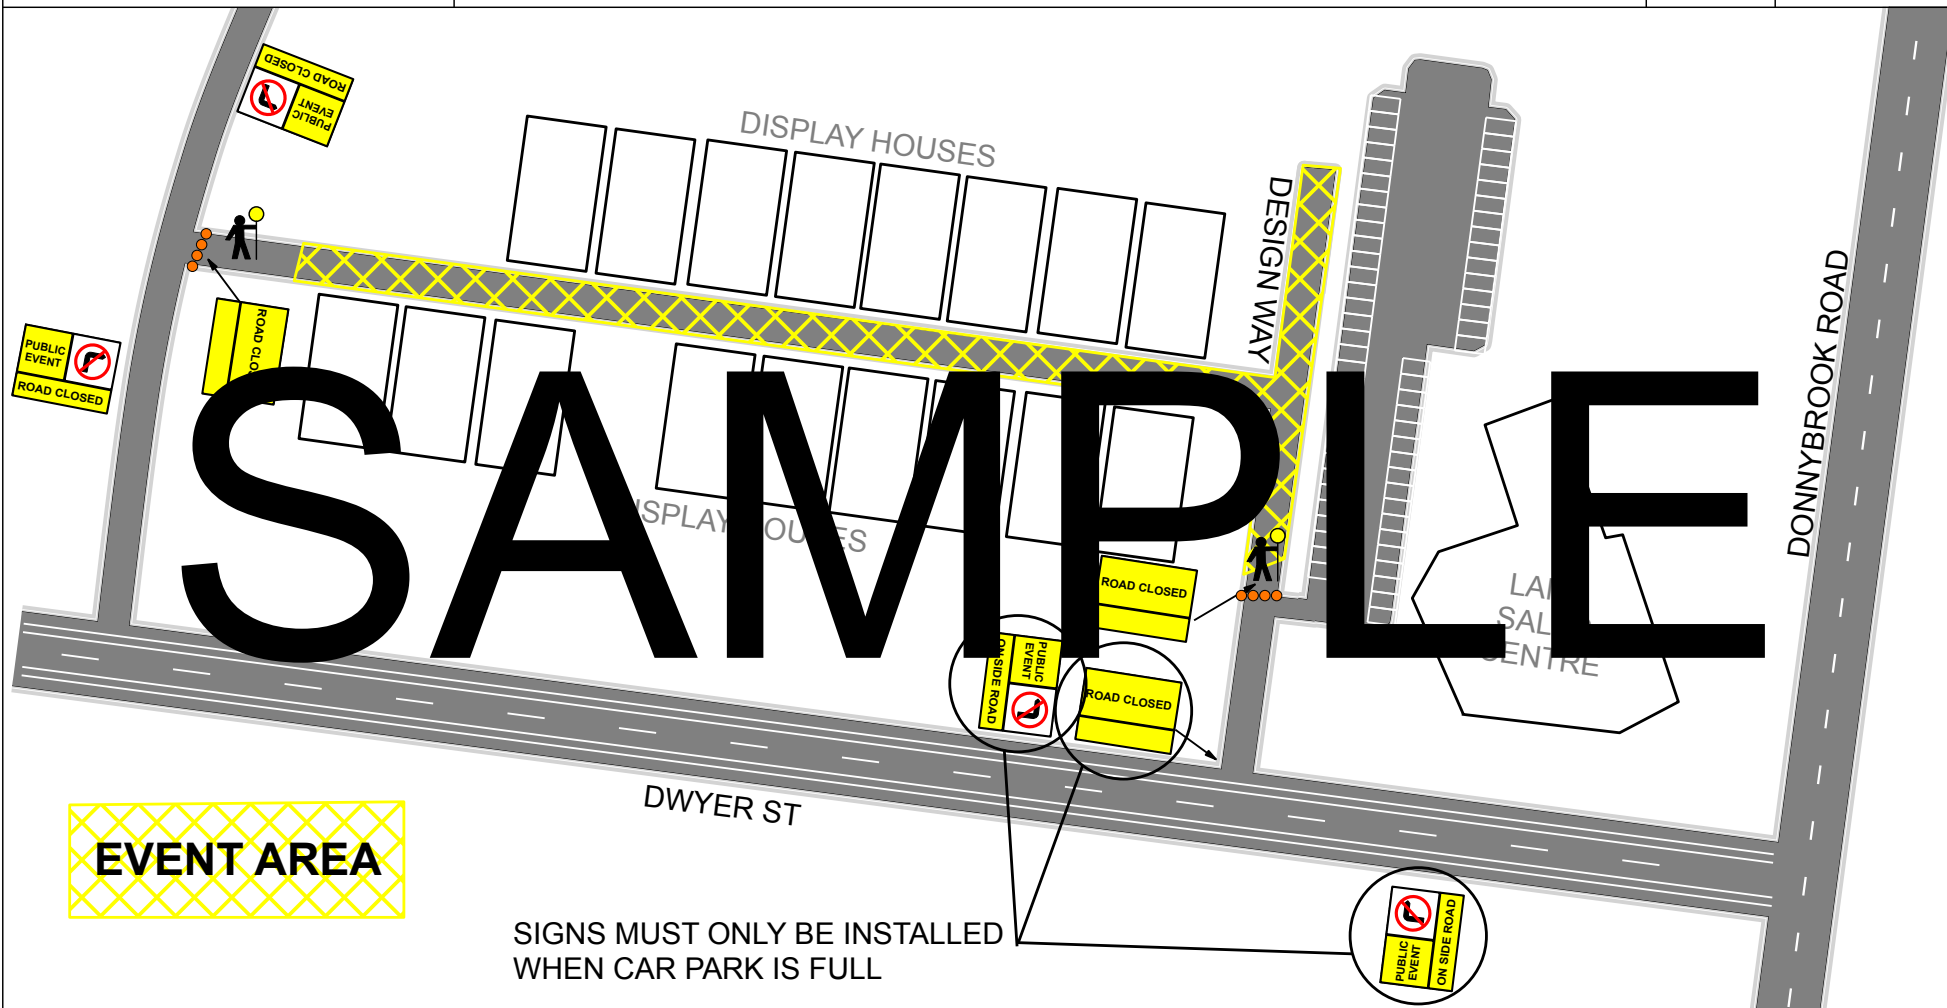

# P3 Events / Stockland - Cloverton

Design Way, Kalkallo

PLAN  
**1**

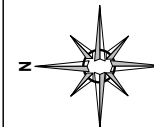

**EVENT AREA**

SIGNS MUST ONLY BE INSTALLED  
WHEN CAR PARK IS FULL

<b>CLIENT:</b> P3 EVENTS
<b>ADDRESS:</b> DESIGN WAY, KALKALLO
<b>DATE :</b> 09.09.2017
<b>DESC :</b> ROAD CLOSURE
<b>TMP #:</b> P3EDES090917
<b>MEL REF:</b> 367:F5
<b>COUNCIL:</b> HUME CITY COUNCIL

NOTES
1.
2.
3.
4.

IMPORTANT
Safe implementation of this traffic management plan is the sole responsibility of the works contractors if TraffVic Solutions is not engaged to control traffic. Minimum Lane width for traffic must be at least 3.2m A 1.2m safety zone will be maintained as per 1742.3 All aspects of traffic management to adhere to Road Management Act 2004. This plan must be implemented by a ticketed person, RWHS3022 or equivalent. This person must sign off on the plan when setup is complete and mark any changes made to the TMP. Emergency services are to be given priority when lights and sirens in operation

PEDESTRIANS
Where 1.2m cannot be left unobstructed, the footpath shall be closed. Pedestrians will be escorted across the road by traffic controllers. Where this is not possible; traffic will be held to allow pedestrians to walk on the roadway, adjacent and past the work area. Where possible existing crossing points are to be used, ie: crossings and traffic lights.

EMERGENCY CONTACTS:
POLICE : 000
FIRE : 000
AMBULANCE : 000
WORKS SUP'VSOR:

