


- NOTES:**
- Gate to be galvanised steel, with padlocks supplied by Council
 - Ensure concrete footing concealed below surface level
 - All welds to be free from burs and sharp edges. Any broken surface to be cold galvanised painted
 - Refer to HCC for any further site and gate requirements
 - All works and materials to confirm to current Australian Standards




SIGNAGE PLATE - REFERENCE IMAGE


1 HEAVY DUTY MAINTENANCE ACCESS GATE ELEVATION / SECTION SCALE 1:25

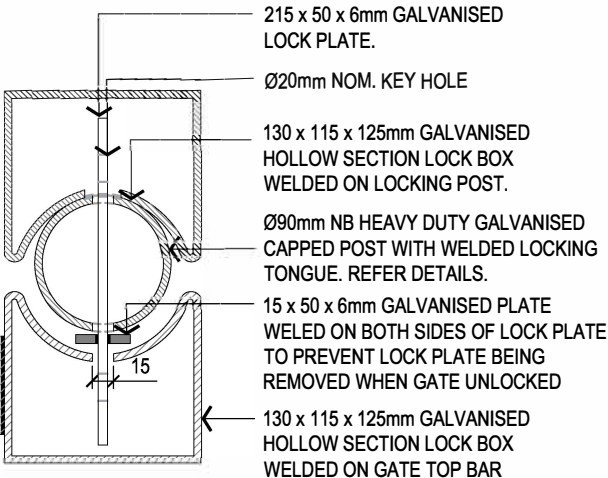


4 DOUBLE LOCK BOX PLAN SCALE 1:5

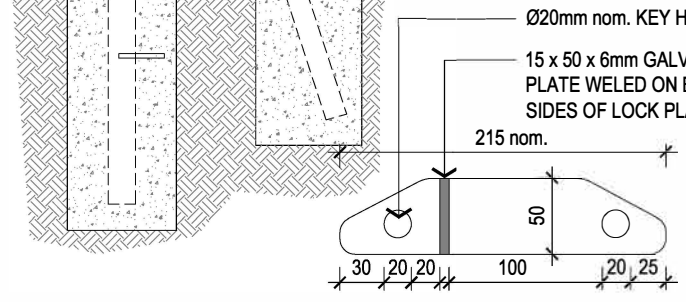

3 DOUBLE LOCK PLATE SIDE SECTIONS SCALE 1:5

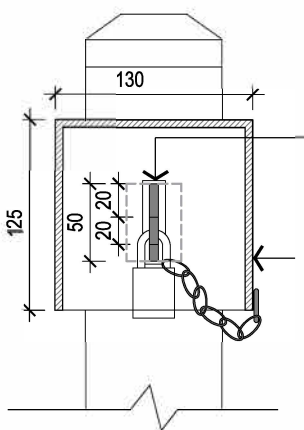

5 LOCK BOX FRONT SECTION SCALE 1:5

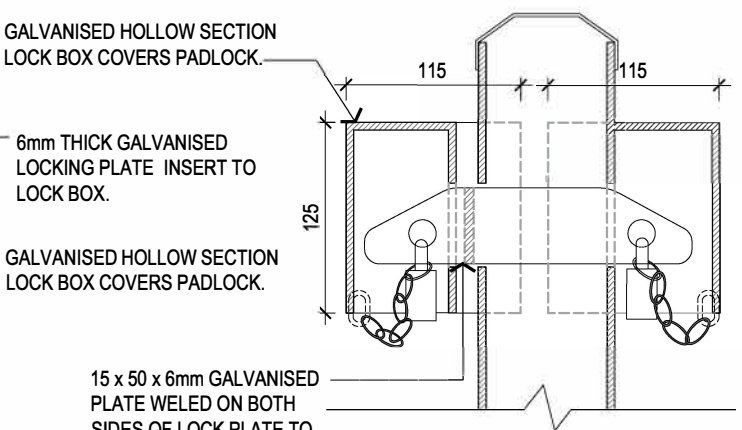

6 DOUBLE LOCK BOX SIDE SECTIONS SCALE 1:5

STATUS:	FOR USE
DRAWN:	01/08/2019
UPDATED:	03/04/2024
SCALE:	AS SHOWN

STANDARD LANDSCAPE DRAWING

MAINTENANCE ACCESS GATE

- HEAVY DUTY / DUAL LOCK

DRAWING NO.

SLD - 6.1B