



SECTION A-A

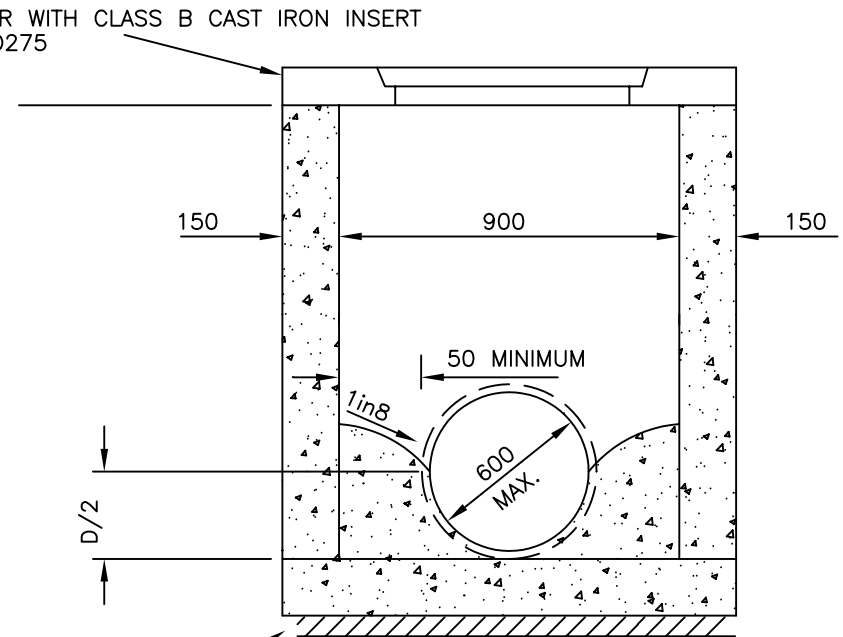

SECTION B-B

50mm COMPACTED CLASS 3 FCR BEDDING

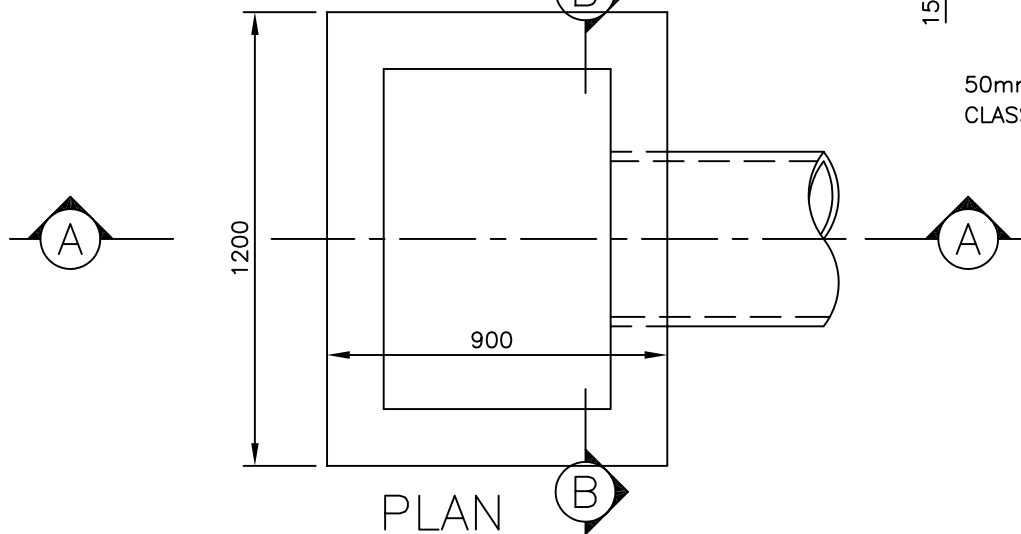

PLAN

NOTES:

1. ALL WALLS TO BE 150mm THICK
2. FOR PRECAST CONCRETE COVER DETAILS, REFER TO STD. DWG. SD275
3. CLASS D, CAST IRON COVER AND SURROUND TO BE USED WHEN PIT IS LOCATED IN ROAD PAVEMENT OR WITHIN 1m OF VEHICLE CROSSINGS.
5. PIT TO BE HAUNCHED FOR PIPE DIAMETER OVER 450mm OR DEPTH EXCEEDING 2.0m, REFER TO STD.DWG. SD245.
6. PROVIDE STEP IRONS FOR PIT DEPTH EXCEEDING 1.0m, REFER TO STD. DWG. SD280.
7. CONCRETE STRENGTH 25Mpa AT 28 DAYS

Amendments			
No.	Detail	Initials	Date
A			

DRAWN : D. SALAZAR
 CHECKED : R. CHARTERS
 APPROVED : S. PLATER
 SCALE : 1 : 20
 ISSUE DATE: JUNE 2004



PO Box 119
 1079 Pascoe Vale Road
 Broadmeadows
 Victoria 3047
 Telephone
 03) 9205 2200
 Facsimile
 03) 9309 0109

TYPE :	'V' NOTCH PIT
DRAWING NO:	SD240