


PARKING BAY SETOUT DETAIL

NOTES:

1. CONCRETE STRENGTH TO BE 25 MP_a PLAIN CONCRETE.
2. COLOUR AND TYPE OF CONCRETE TO MATCH EXISTING IN THE STREET.
3. FOR END BAYS ALLOW 5500 LENGTH.

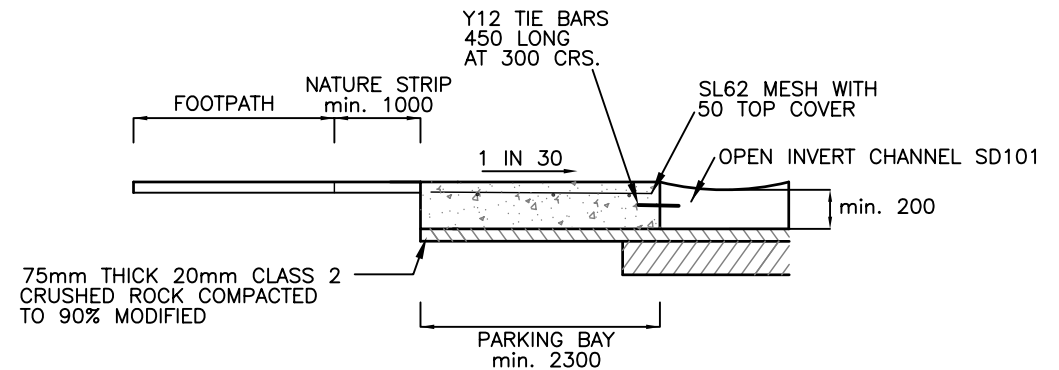

SECTION A-A

Amendments			
No.	Detail	Initials	Date

DRAWN : B. GEMMOLA
 CHECKED : J. MISSOS
 APPROVED : N. VARVARIS
 SCALE : N.T.S.
 ISSUE DATE: DEC. 2007



PO Box 119
 1079 Pascoe Vale Road
 Broadmeadows
 Victoria 3047
 Telephone
 (03) 9205 2200
 Facsimile
 (03) 9309 0109

TYPE :
**INDENTED CAR PARKING BAY
 (OFF VEHICLE CROSSING)**

DRAWING NO: **SD307A**