


KERB & CHANNEL
OR PARKING BAY

FOOTPATH

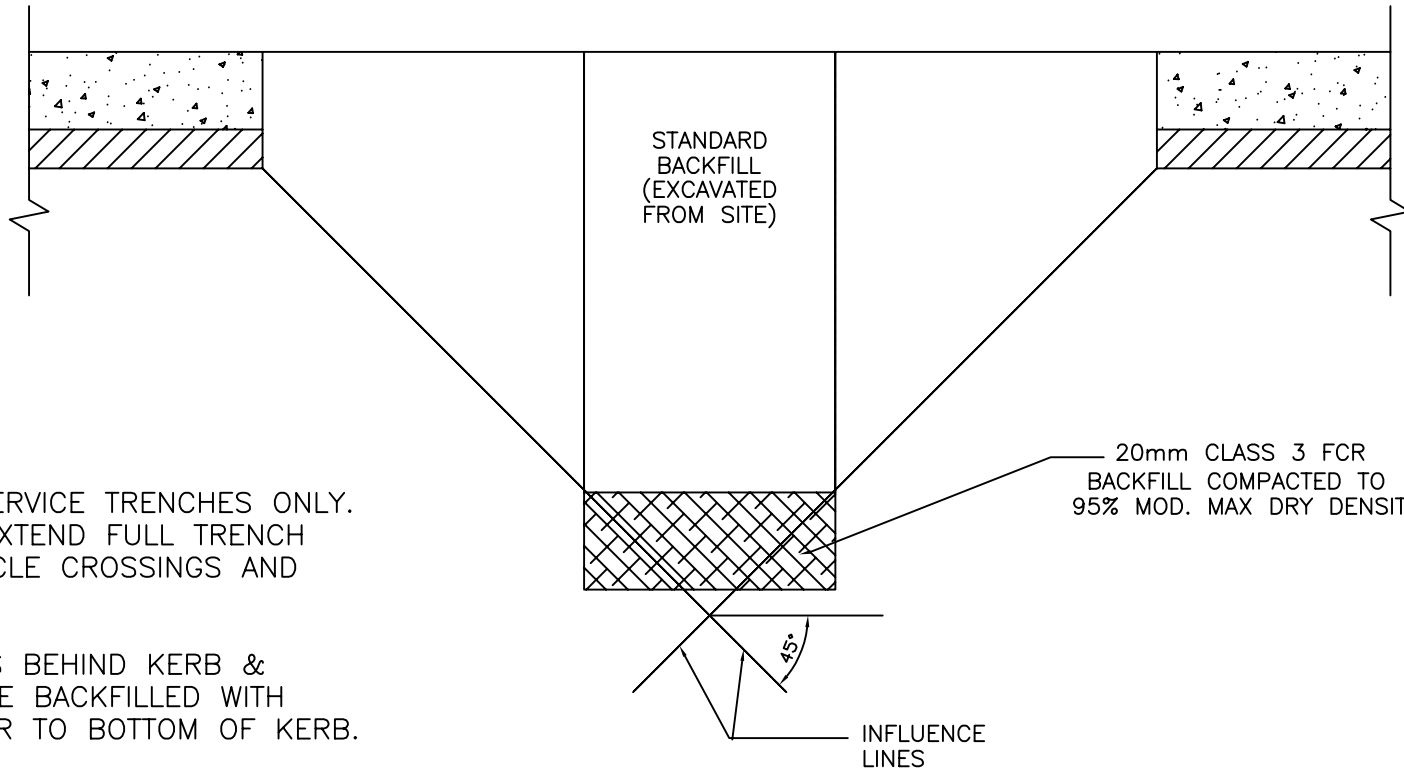

NOTE:
THIS DETAIL FOR SERVICE TRENCHES ONLY.
FCR BACKFILL TO EXTEND FULL TRENCH
DEPTH UNDER VEHICLE CROSSINGS AND
FOOTPATHS.

DRAINAGE TRENCHES BEHIND KERB &
CHANNEL ARE TO BE BACKFILLED WITH
20mm CLASS 3 FCR TO BOTTOM OF KERB.

DRAINAGE UNDER ROAD PAVEMENTS IS TO
BE BACKFILLED WITH 20mm CLASS 2 FCR
FOR THE FULL EXTENT OF THE TRENCH.

TYPICAL SECTION

Amendments				
No.	Zone	Detail	Initials	Date

DRAWN : D. SALAZAR
CHECKED : R. CHARTERS
APPROVED : S. PLATER
SCALE : N.T.S.
ISSUE DATE: JUNE 2004



PO Box 119
1079 Pascoe Vale Road
Broadmeadows
Victoria 3047
Telephone
03) 9205 2200
Facsimile
03) 9309 0109

TYPE :	TYPICAL SERVICE TRENCH BACKFILL
DRAWING NO:	SD403