





#s2
#s3

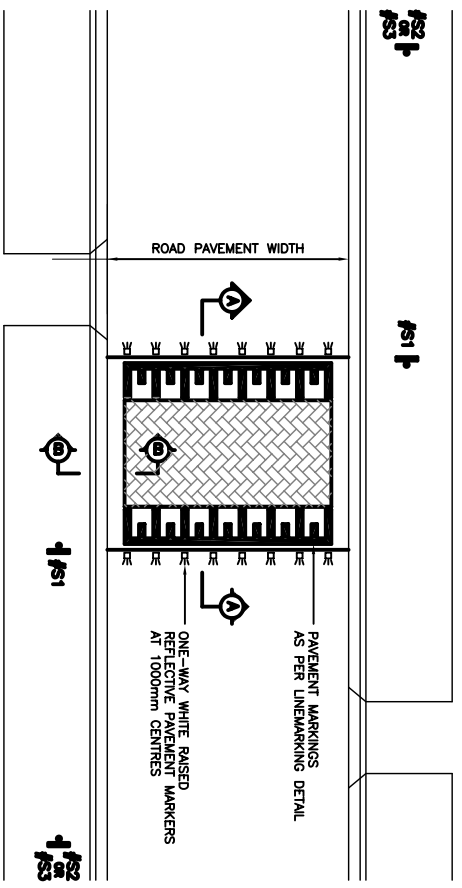


PLAN

FLAT TOP ROAD HUMPS

SIGN SCHEDULE

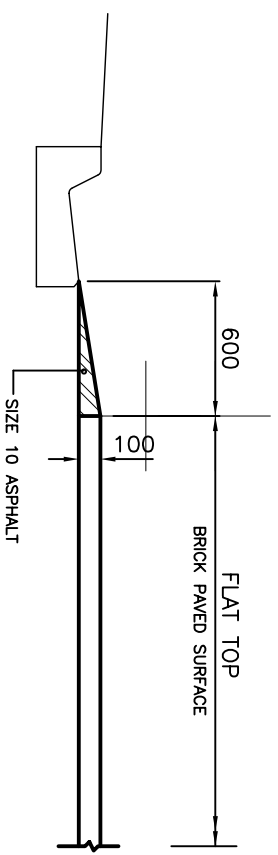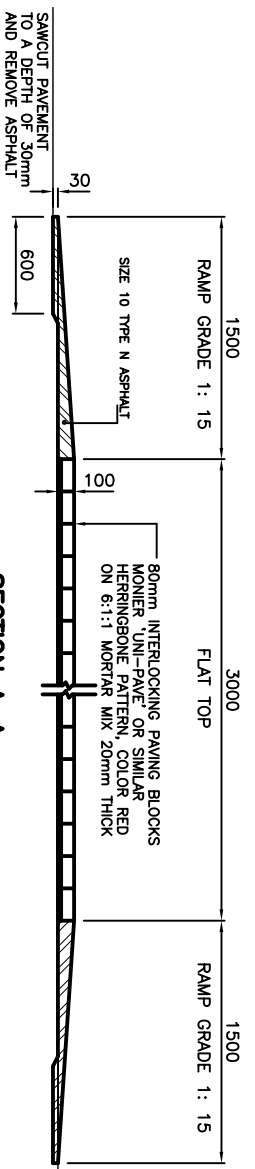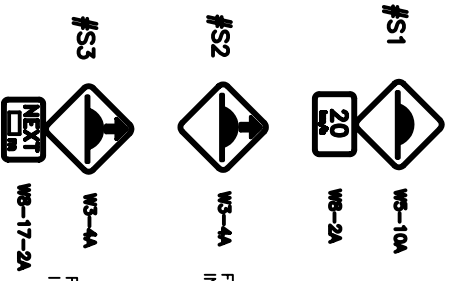

LINEMARKING DETAIL

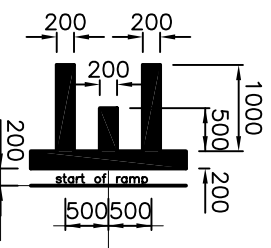

- NOTES:**
- 1: LONGITUDINAL LINES (CENTRE & PARKING LANE LINES) LINEMARKING TO BE 3mm THICKNESS THERMO APPLIED PLASTIC
 - 2: ROAD HUMPS LINEMARKING TO BE 2mm THICKNESS COLD APPLIED PLASTIC.
 - 3: ROAD SIGNS TO BE INSTALLED IN ACCORDANCE WITH SD412

Amendments	
No.	Detail

DRAWN : D. SALAZAR
 CHECKED : D. SALAZAR
 APPROVED : N. VARVARIS
 SCALE : N.T.S.
 ISSUE DATE: JUNE 2004

HUME
CITY COUNCIL

TYPE :
FLAT TOP ROAD HUMPS DETAILS

DRAWING NO:
SD411

PO Box 119
 1079 Pascoe Vale Road
 Broadmeadows
 Victoria 3047
 Telephone
 (03) 9205 2200
 Facsimile
 (03) 9309 0109