
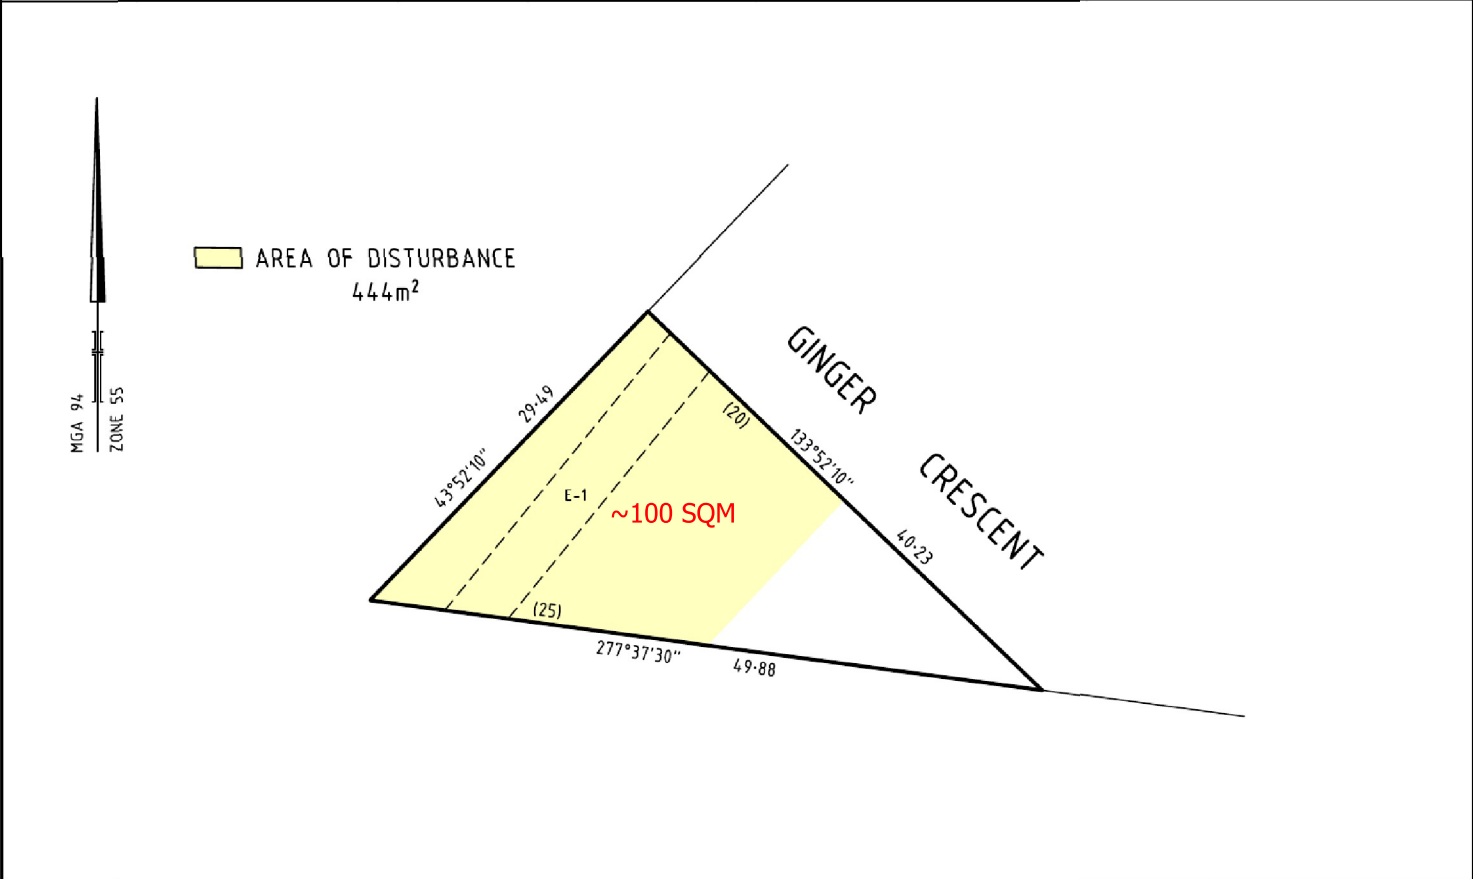




LEGEND: A - Appurtenant Easement E - Encumbering Easement R - Encumbering Easement (Road)					Depth limitation : Does not apply	
Easement Reference	Purpose	Width (Metres)	Origin	Land Benefited/In Favour of	Purpose of this plan : To create easement E-1	
E-1	SUPPLY OF GAS	4	THIS PLAN	AUSTRALIAN GAS NETWORKS (VIC) PTY LTD	Grounds for easement creation : Hume City Council Planning Permit No.	
E-1	SUPPLY OF WATER (THROUGH UNDERGROUND PIPES)	4	THIS PLAN	YARRA VALLEY WATER CORPORATION	Survey : This plan is not based on survey.	
					This survey has been connected to permanent marks No(s). - In Proclaimed Survey Area No. -	



	414 La Trobe Street PO Box 16084 Melbourne Vic 8007 T 61 3 9993 7888 spiire.com.au	SCALE 1: 400	 LENGTHS ARE IN METRES	ORIGINAL SHEET SIZE: A3	SHEET 1 OF 1
		Licensed Surveyor: Stephen Anthony Motta Ref: 308305CE01-1 Version: 1			